

**DIAGRAM A**  
Scale 1:3000

Scale 1:6000 - Lengths are in Metres.

See Sheet 3 for Lot 7000.  
See Sheet 6 for Lots 701-721.  
See Sheet 7 for Lots 722-747.


Original information compiled from SP321876 in the Department of Natural Resources, Mines and Energy.

Peg placed at all new corners, unless otherwise stated.

Lots 701 - 747, 901, 7000 & New Road restricted to the Depth of 21.336m from the surface as defined by M3119

SURVEY MARK PTY LTD (ACN 164 171 322) hereby certify that the land comprised in this plan was surveyed by the corporation, by Curtis Alexander JANKE, Surveying Associate, for whose work the corporation accepts responsibility, under the supervision of Lance Edmond HAYES, Cadastral Surveyor and that the plan is accurate, that the said survey was performed in accordance with the Survey and Mapping Infrastructure Act 2003 and Surveyors Act 2003 and associated Regulations and Standards and that the said survey was completed on.

..... Director  
Date .....

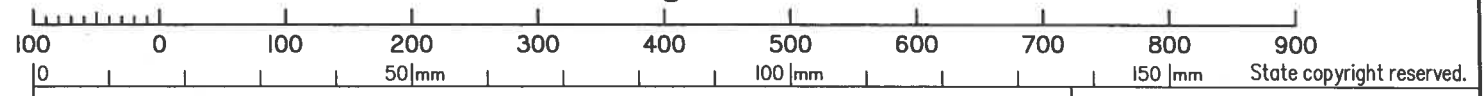

<b>Plan of Lots 701-747 (Restricted), Lot 901 (Restricted) &amp; Lot 7000 (Restricted)</b>		Scale: <b>1:6000</b>
		Format: <b>STANDARD</b>
<i>Cancelling Lot 901 (Restricted) on SP321876</i>		<b>SP321881</b>
LOCAL GOVERNMENT: IPSWICH CITY COUNCIL	LOCALITY: RIPLEY	
Meridian: <i>MGA (Zone 56) vide IS261873</i>	Survey Records: <i>No</i>	

**WARNING : Folded or Mutilated Plans will not be accepted.**  
**Plans may be rolled.**  
**Information may not be placed in the outer margins.**

(Dealing No.)

4. Lodged by

(Include address, phone number, reference, and Lodger Code)

i. Existing		Created		
Title Reference	Description	New Lots	Road	Secondary Interests
	Lot 901 on SP321876	701-747, 901 & 7000	New Rd	-

**MORTGAGE ALLOCATIONS**

Mortgage	Lots Fully Encumbered	Lots Partially Encumbered
	701-747, 901 & 7000	-

**ADMINISTRATIVE ADVICES**

Administrative Advice	Lots to be Encumbered
	701-747, 901 & 7000

**REINSTATEMENT REPORT**

701 & 702	Por 231
703 - 709	Por 228 & 231
710 - 747	Por 228
7000	Por 228 & 229
901	Por 226 - 233
Lots	Orig

2. Orig Grant Allocation :


3. References :  
Dept File :  
Local Govt :  
Surveyor : 3366-0046

5. Passed & Endorsed :  
By : Survey Mark Pty Ltd  
Date :  
Signed :  
Designation : Cadastral Surveyor


6. Building Format Plans only.  
I certify that :  
\* As far as it is practical to determine, no part of the building shown on this plan encroaches onto adjoining lots or road.  
\* Part of the building shown on this plan encroaches onto adjoining \* lots and road  
.....  
Cadastral Surveyor/Director \* Date  
\*delete words not required

7. Lodgement Fees :  
Survey Deposit \$ .....  
Lodgement \$ .....  
..... New Titles \$ .....  
Photocopy \$ .....  
Postage \$ .....  
TOTAL \$ .....

8. Insert Plan Number **SP321881**

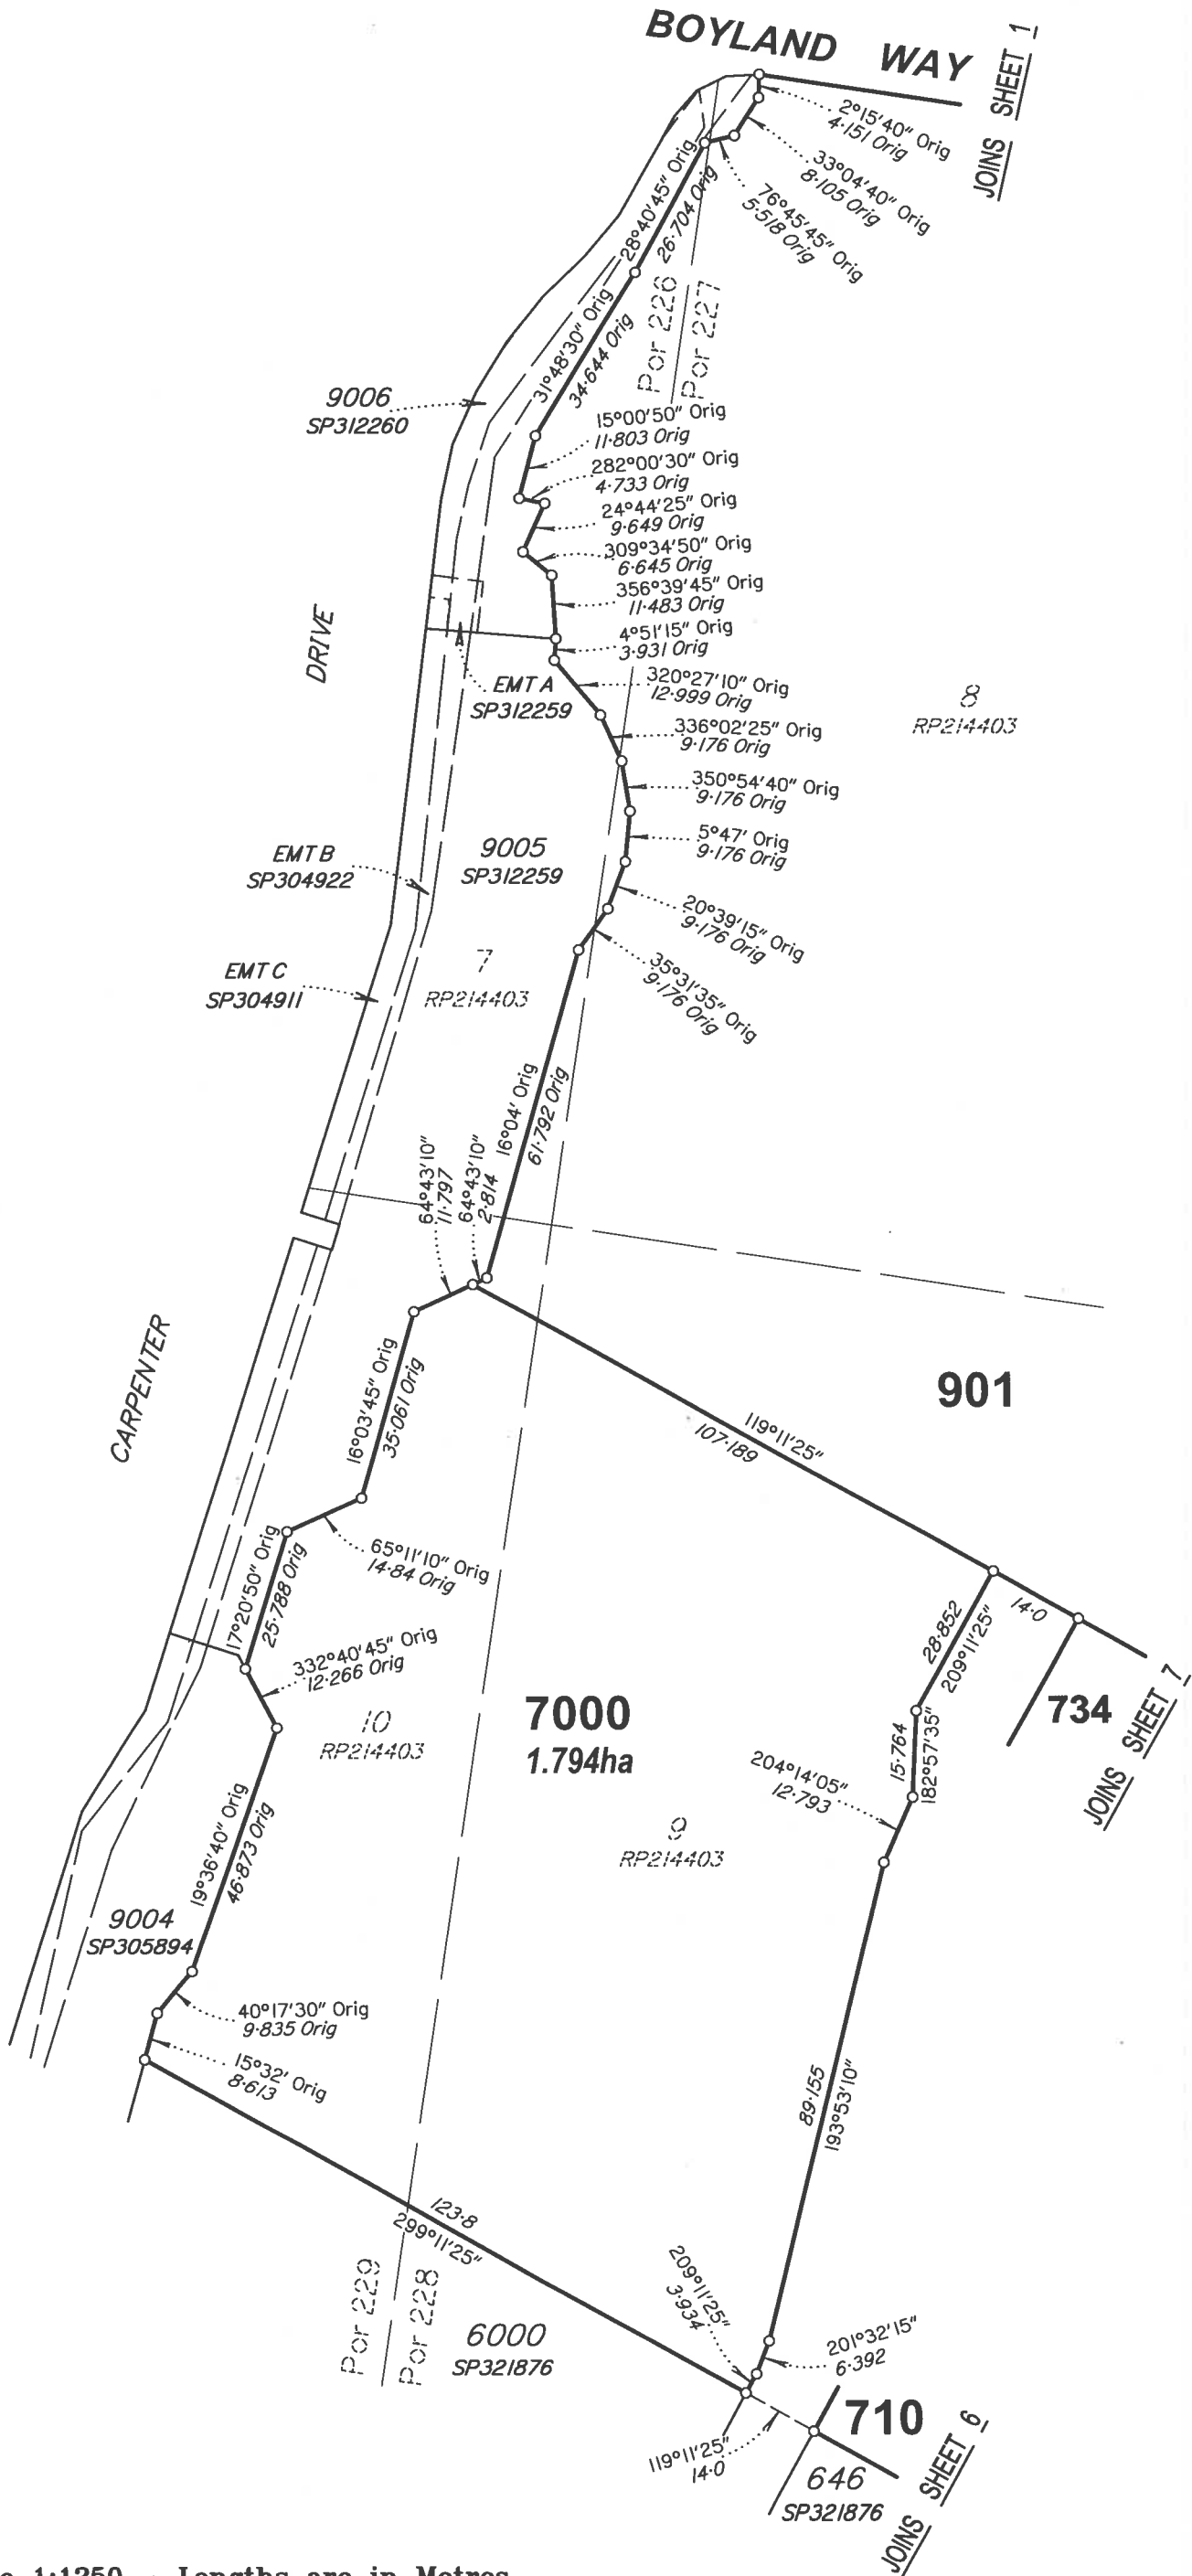

Scale 1:1250 - Lengths are in Metres.

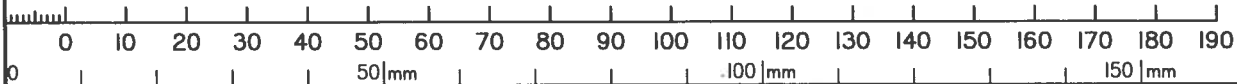

State copyright reserved.

Insert  
Plan  
Number

SP321881




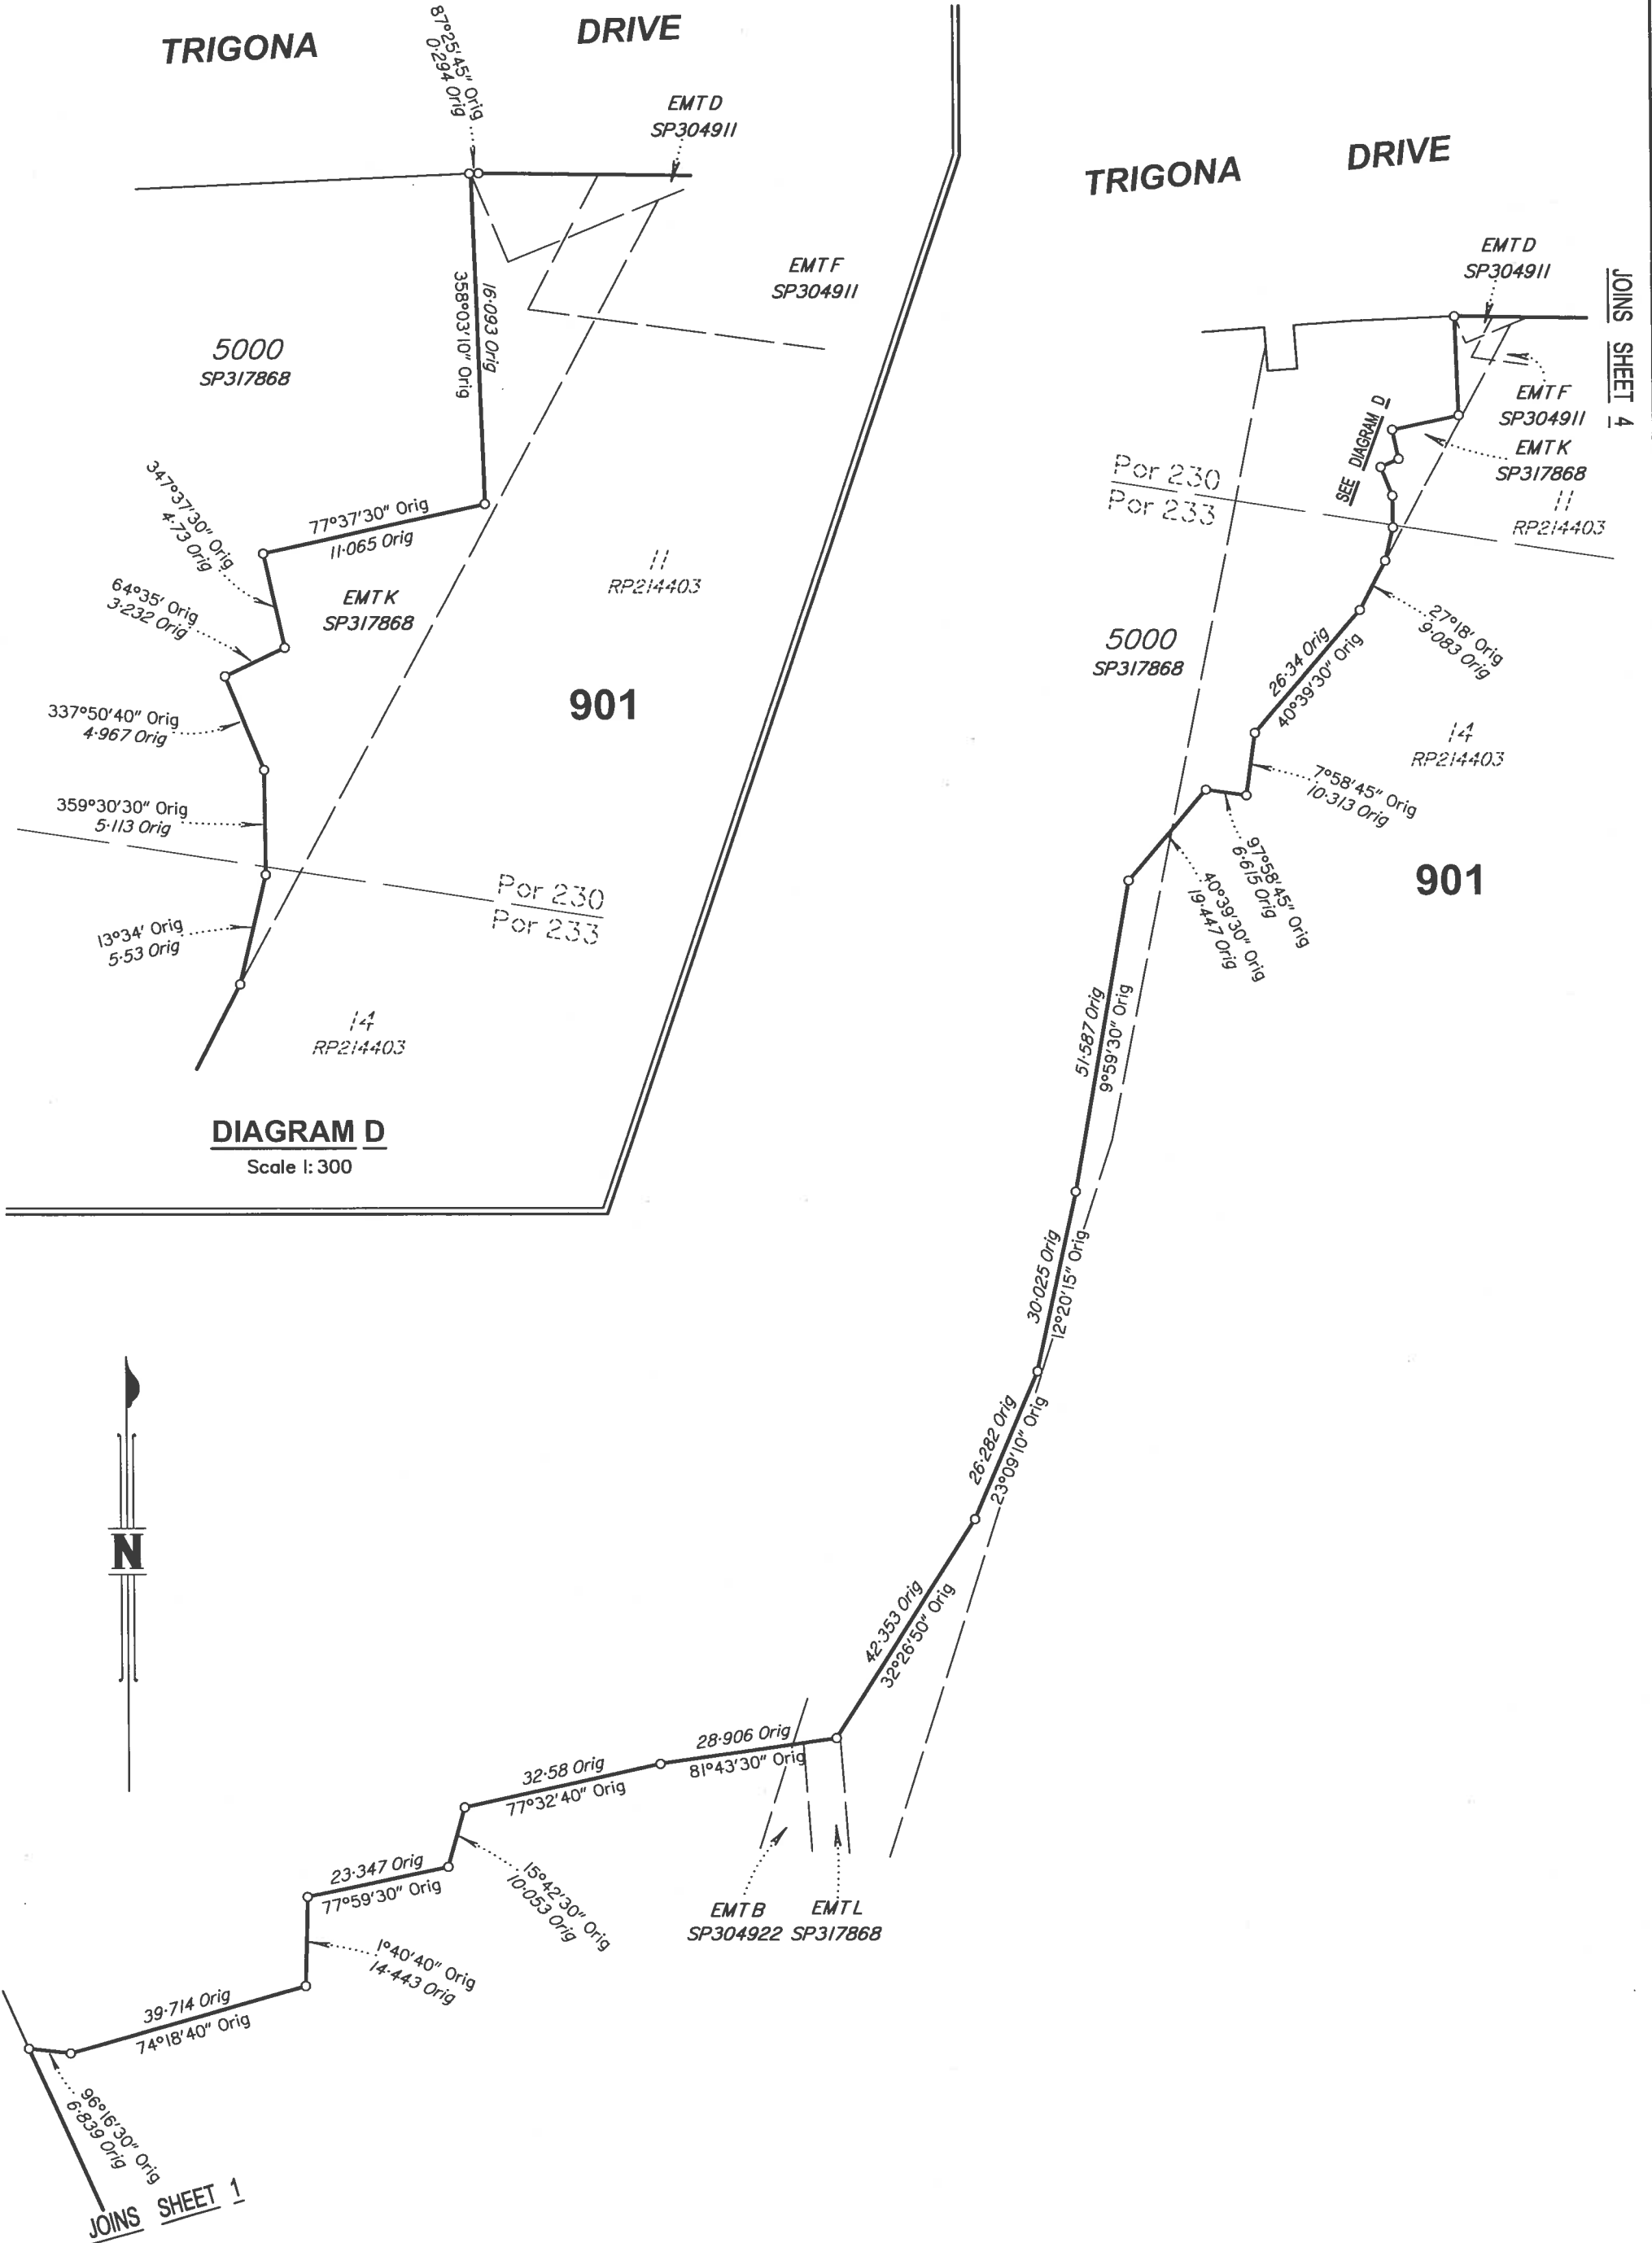


DIAGRAM D  
Scale 1:300



JOINS SHEET 1


Scale 1:1000 - Lengths are in Metres.

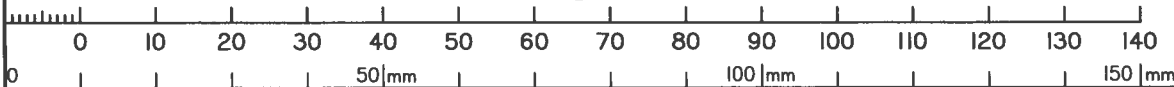


State copyright reserved.

Insert Plan Number **SP321881**

JOINS SHEET 3

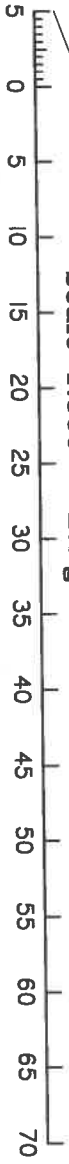

Scale 1:500 - Lengths are in Metres.

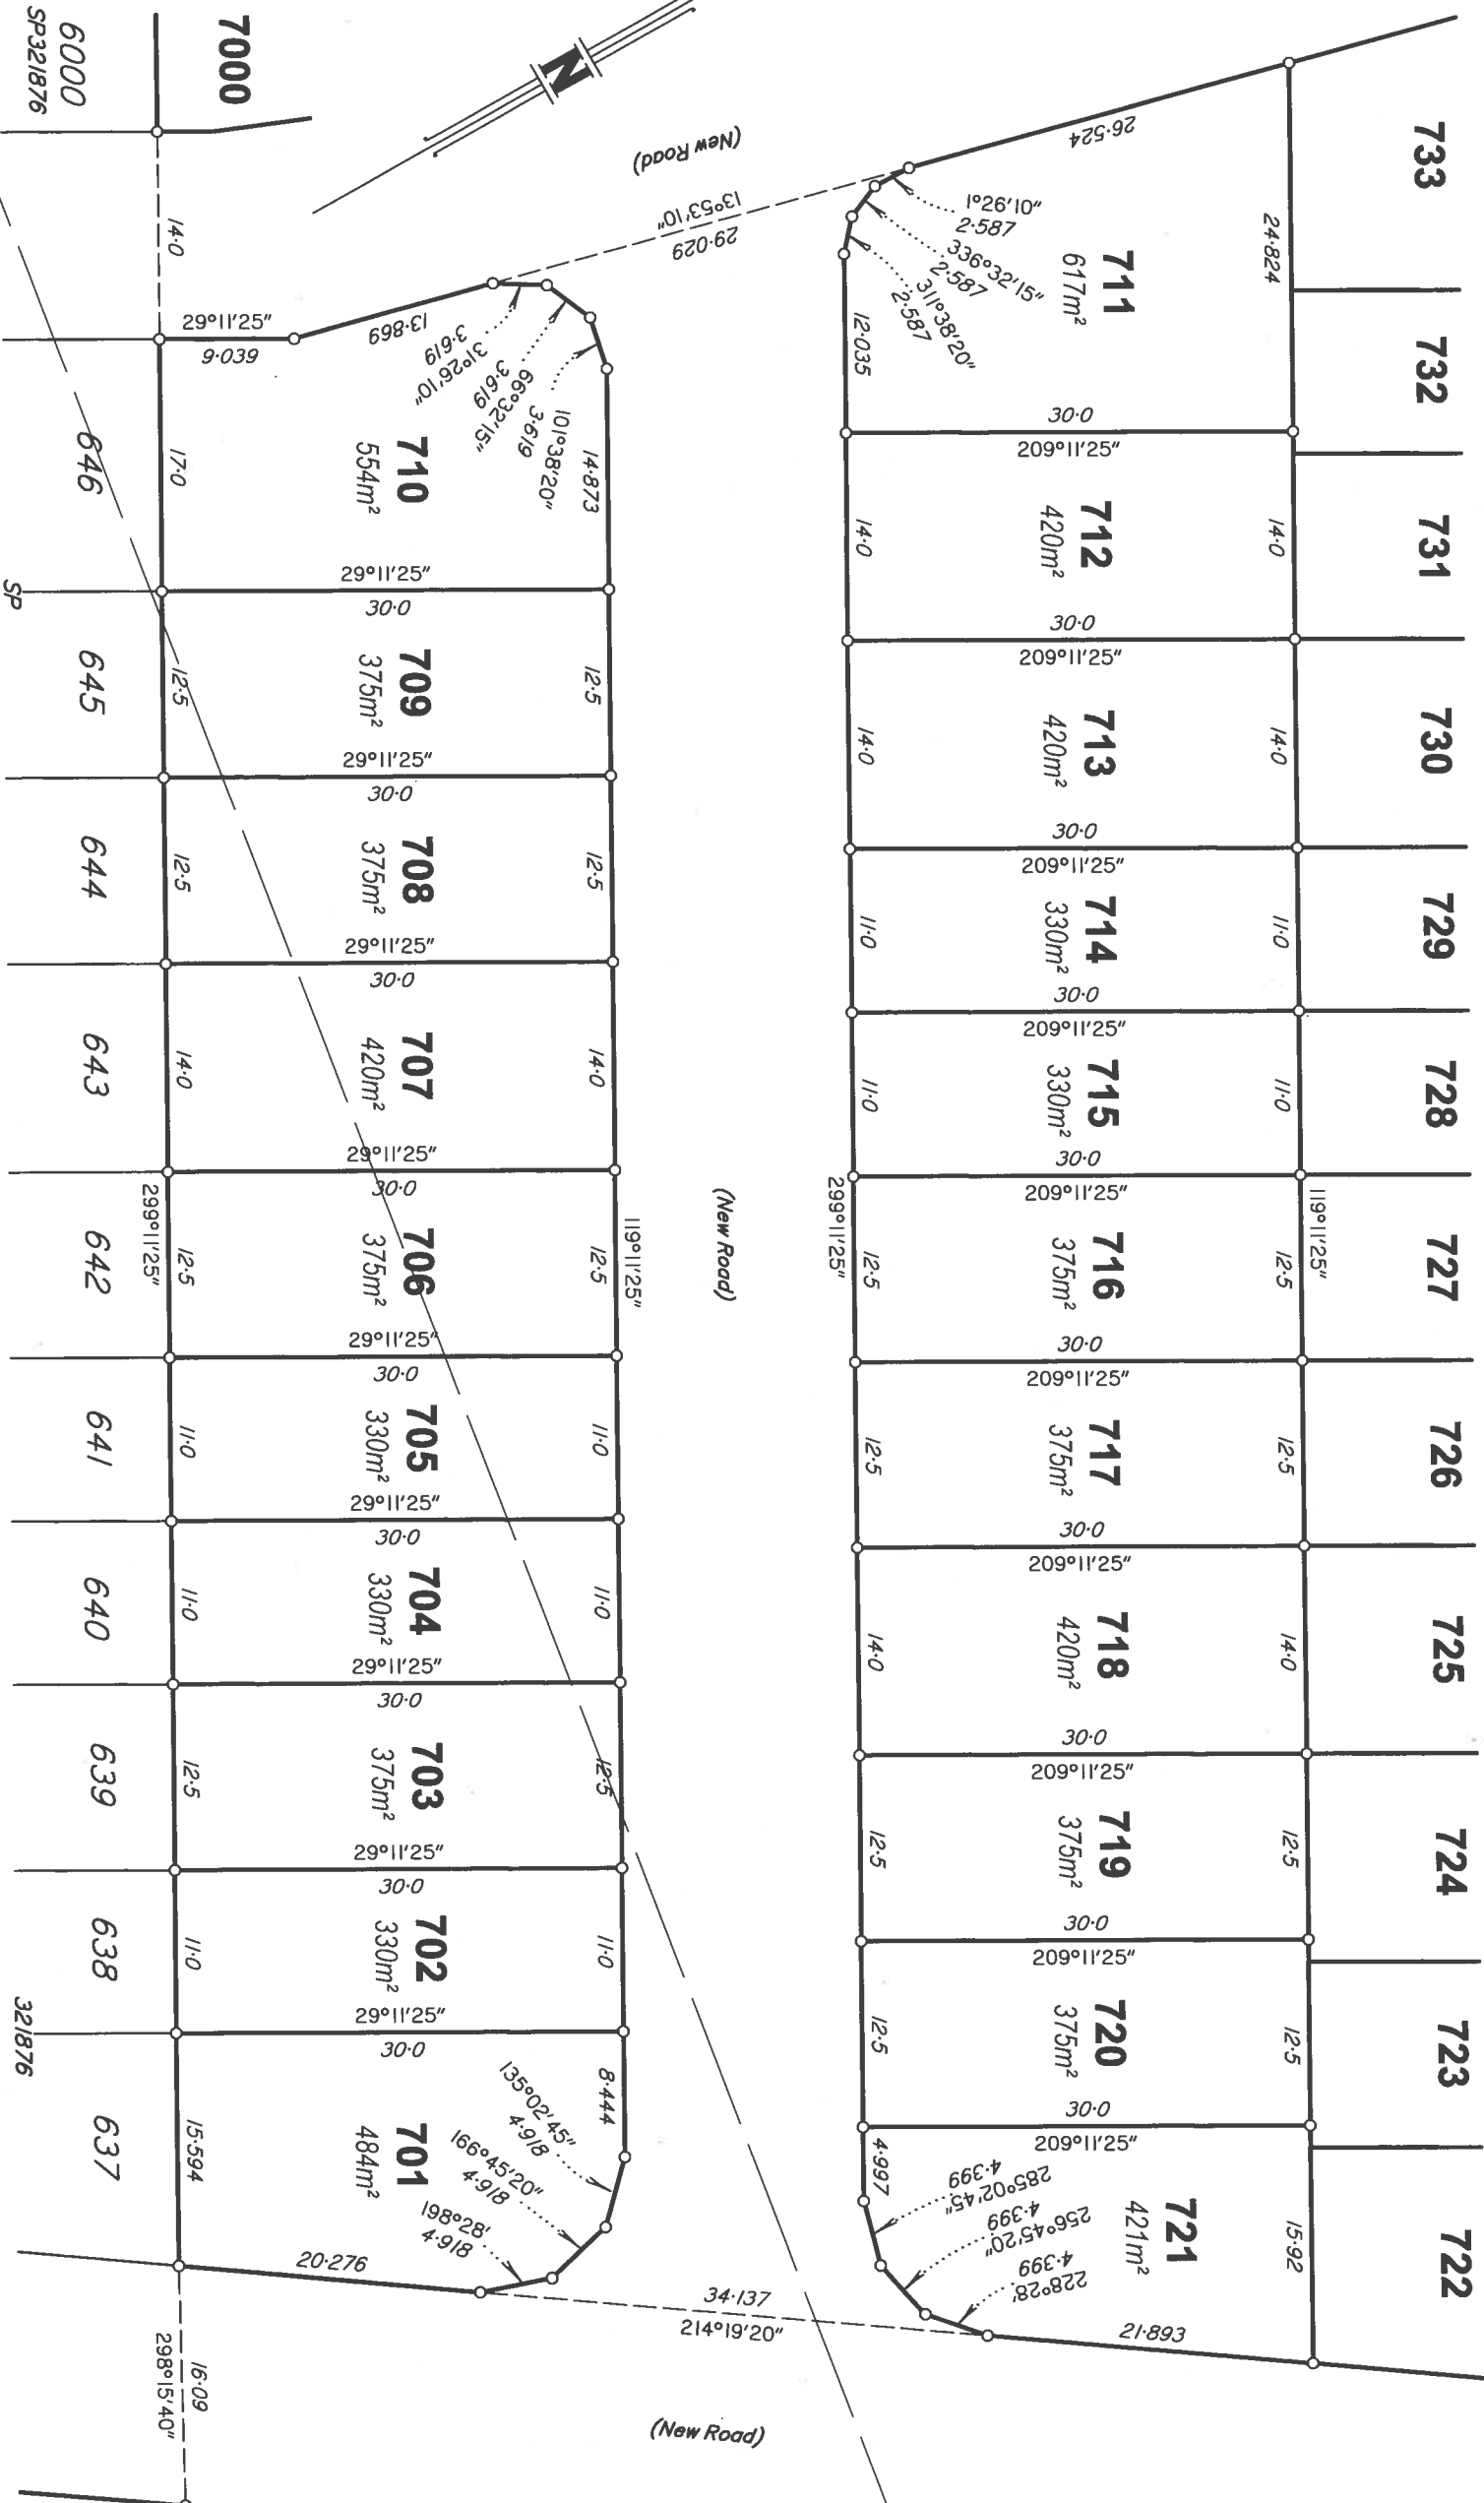

JOINS SHEET 7

JOINS SHEET 4

State copyright reserved.


Insert Plan Number

SP321881





Scale 1:500 - Lengths are in Metres.

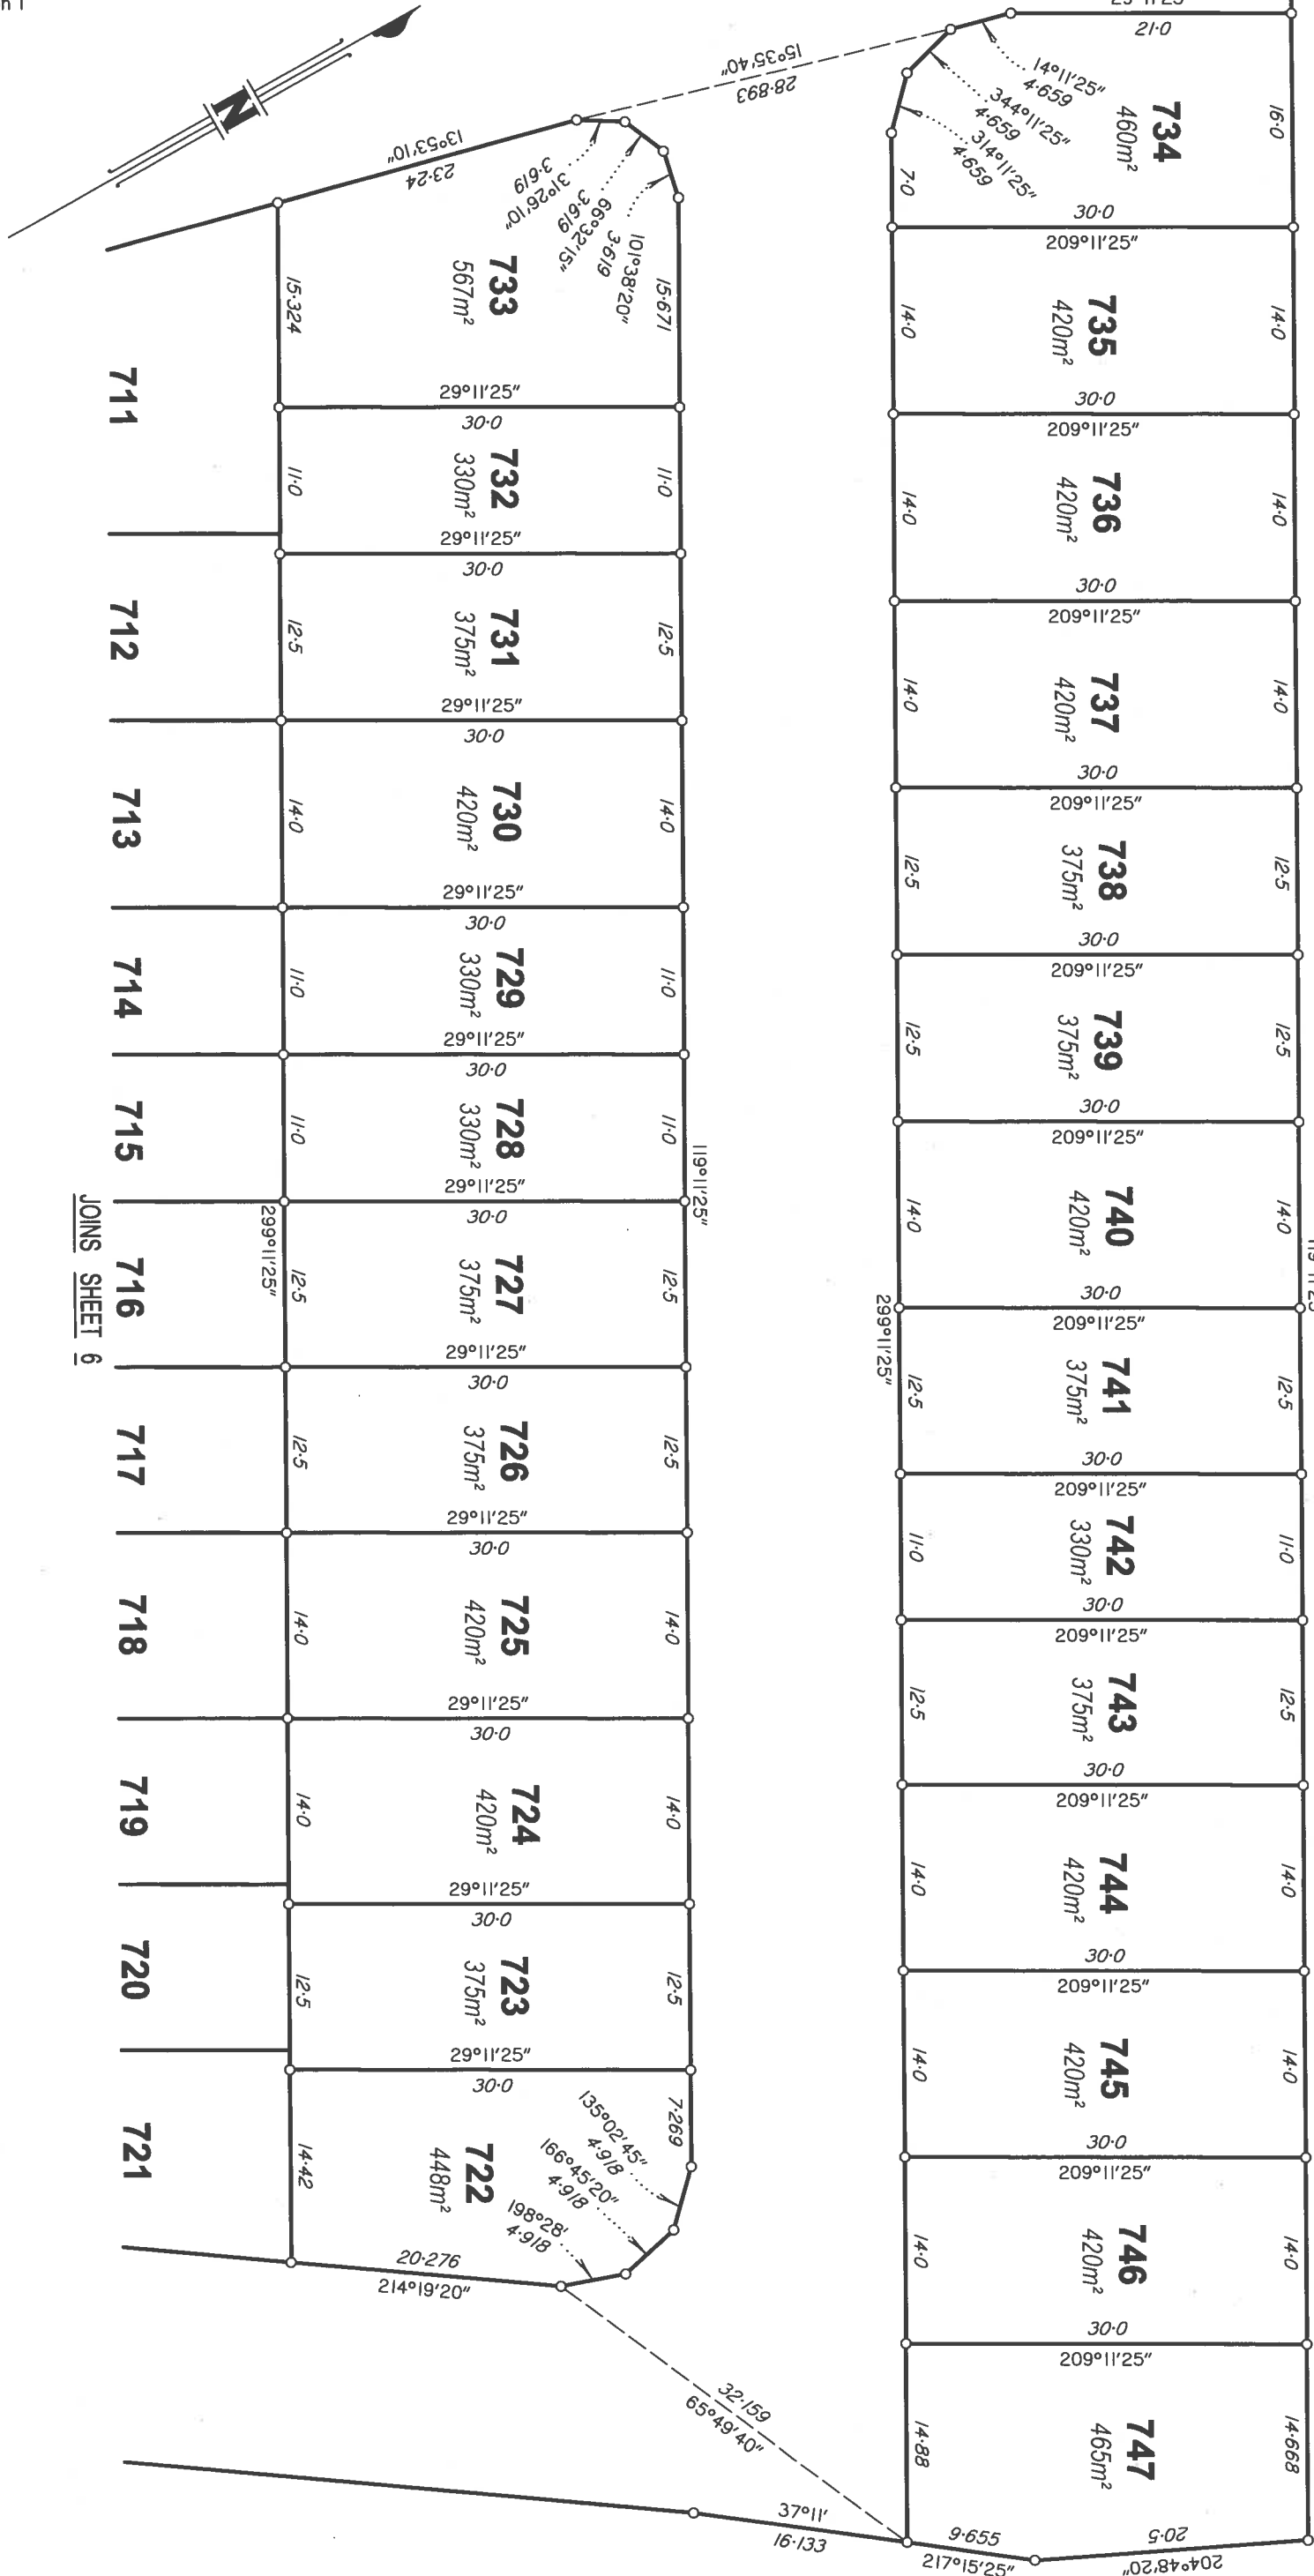

JOINS SHEET 6

9  
RP214403  
Por 228  
901

State copyright reserved.

Insert Plan Number  
SP321881

