

*See Sheet 4 for Lot 9000.*  
*See Sheet 5 for Lots 900, 902 – 910 & 942 – 948.*  
*See Sheet 6 for Lots 911 – 921 & 930 – 941.*  
*See Sheet 7 for Lots 922 – 929.*

*Original information compiled from SP330535 in the Department of Natural Resources, Mines and Energy.*

*Peg placed at all new corners, unless otherwise stated.*


*Lots 900 – 948, 9000 & New Road restricted to the Depth of 21.336m from the surface as defined by M3119*

**Area of New Road**  
1.192 ha

**DIAGRAM A**  
Scale 1:3000

**PRELIMINARY**

Scale 1:6000 - Lengths are in Metres.

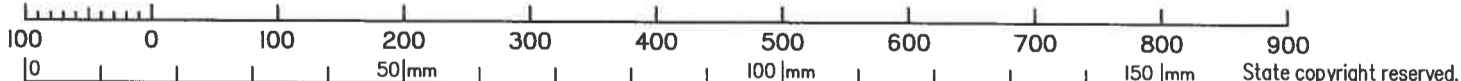

SURVEY MARK PTY LTD (ACN 164 171 322) hereby certify that the land comprised in this plan was surveyed by the corporation, by Curtis Alexander JANKE, Surveying Associate, for whose work the corporation accepts responsibility, under the supervision of Lance Edmond HAYES, Cadastral Surveyor and that the plan is accurate, that the said survey was performed in accordance with the Survey and Mapping Infrastructure Act 2003 and Surveyors Act 2003 and associated Regulations and Standards and that the said survey was completed on.

..... Director  
Date .....

<p><b>Plan of Lots 900-948 (Restricted) &amp; Lot 9000 (Restricted)</b></p> <p><i>Cancelling Lot 901 (Restricted) on SP330535</i></p>		Scale: <b>1:6000</b>
		Format: <b>STANDARD</b>
<p>LOCAL GOVERNMENT: IPSWICH CITY COUNCIL</p> <p>LOCALITY: RIPLEY</p>		<p><b>SP330556</b></p>
Meridian: <b>MGA (Zone 56) vide IS261873</b>	Survey Records: <b>No</b>	

**WARNING : Folded or Mutilated Plans will not be accepted.**  
**Plans may be rolled.**  
**Information may not be placed in the outer margins.**

(Dealing No.)

**PRELIMINARY**

4. Lodged by

(Include address, phone number, reference, and Lodger Code)

I. Existing		Created		
Title Reference	Description	New Lots	Road	Secondary Interests
	Lot 901 on SP330535	900 – 948 & 9000	New Rd	–

**MORTGAGE ALLOCATIONS**

Mortgage	Lots Fully Encumbered	Lots Partially Encumbered
	900 – 948 & 9000	–

**ADMINISTRATIVE ADVICES**

Administrative Advice	Lots to be Encumbered
	900 – 948 & 9000

**REINSTATEMENT REPORT**

900 & 902 – 905	Por 228
906 – 908, 947, 948 & 9000	Por 228 & 231
909 – 921 & 931 – 946	Por 231
922 & 923	Por 231 & 233
924 – 927	Por 233
928	Por 232 & 233
929	Por 231 – 233
930	Por 231 & 232
901	Por 227, 228 & 230 – 233
Lots	Orig

2. Orig Grant Allocation :

3. References :

Dept File :  
Local Govt :  
Surveyor :

5. Passed & Endorsed :

By : Survey Mark Pty Ltd  
Date :  
Signed :  
Designation : Cadastral Surveyor

**6. Building Format Plans only.**

I certify that :  
\* As far as it is practical to determine, no part of the building shown on this plan encroaches onto adjoining lots or road;  
\* Part of the building shown on this plan encroaches onto adjoining \* lots and road

.....  
Cadastral Surveyor/Director\* Date  
\*delete words not required

**7. Lodgement Fees :**


Survey Deposit \$ .....  
Lodgement \$ .....  
.....New Titles \$ .....  
Photocopy \$ .....  
Postage \$ .....  
TOTAL \$ .....

8. Insert Plan Number

**SP330556**

PRELIMINARY

SEE SHEET 1

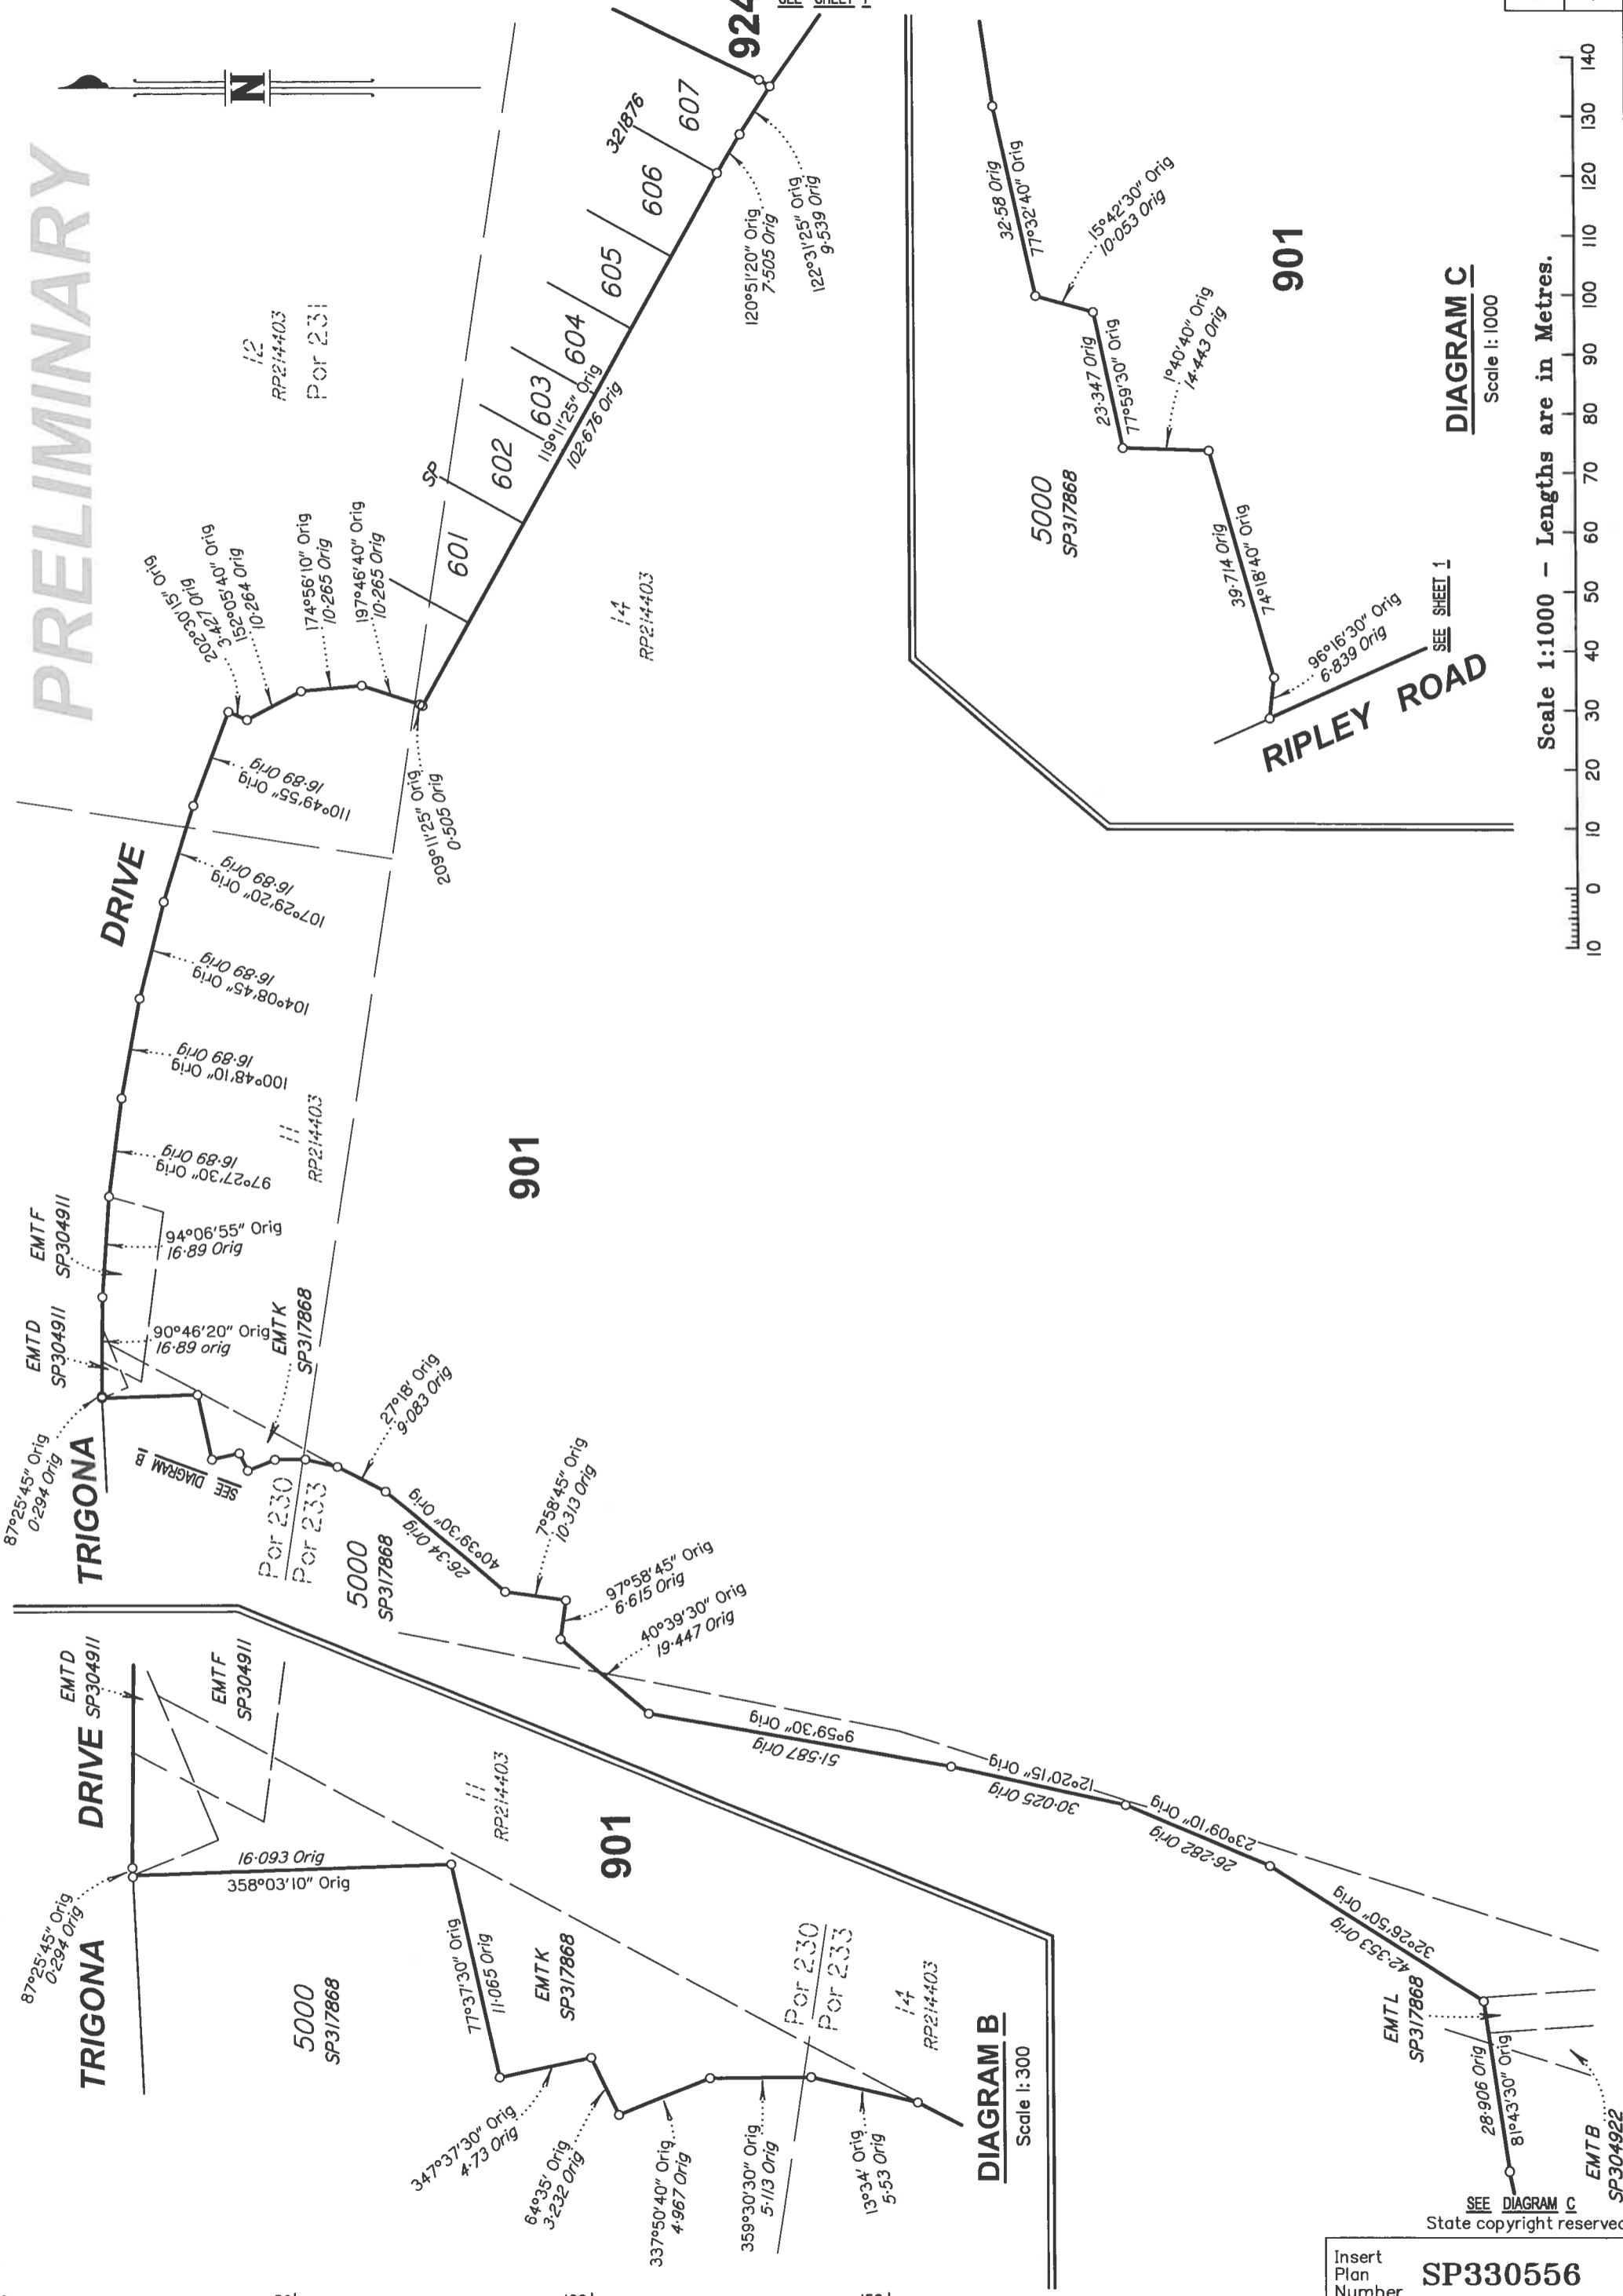

Scale 1:1000 - Lengths are in Metres.



DIAGRAM C  
Scale 1:1000

SEE SHEET 1

DIAGRAM B  
Scale 1:300

SEE DIAGRAM C  
State copyright reserved.

Insert Plan Number **SP330556**



# BOYLAND WAY

# PRELIMINARY




SEE SHEET 1

8000  
SP330535


8  
RP214403  
Por 227

901

9000  
4846m<sup>2</sup>

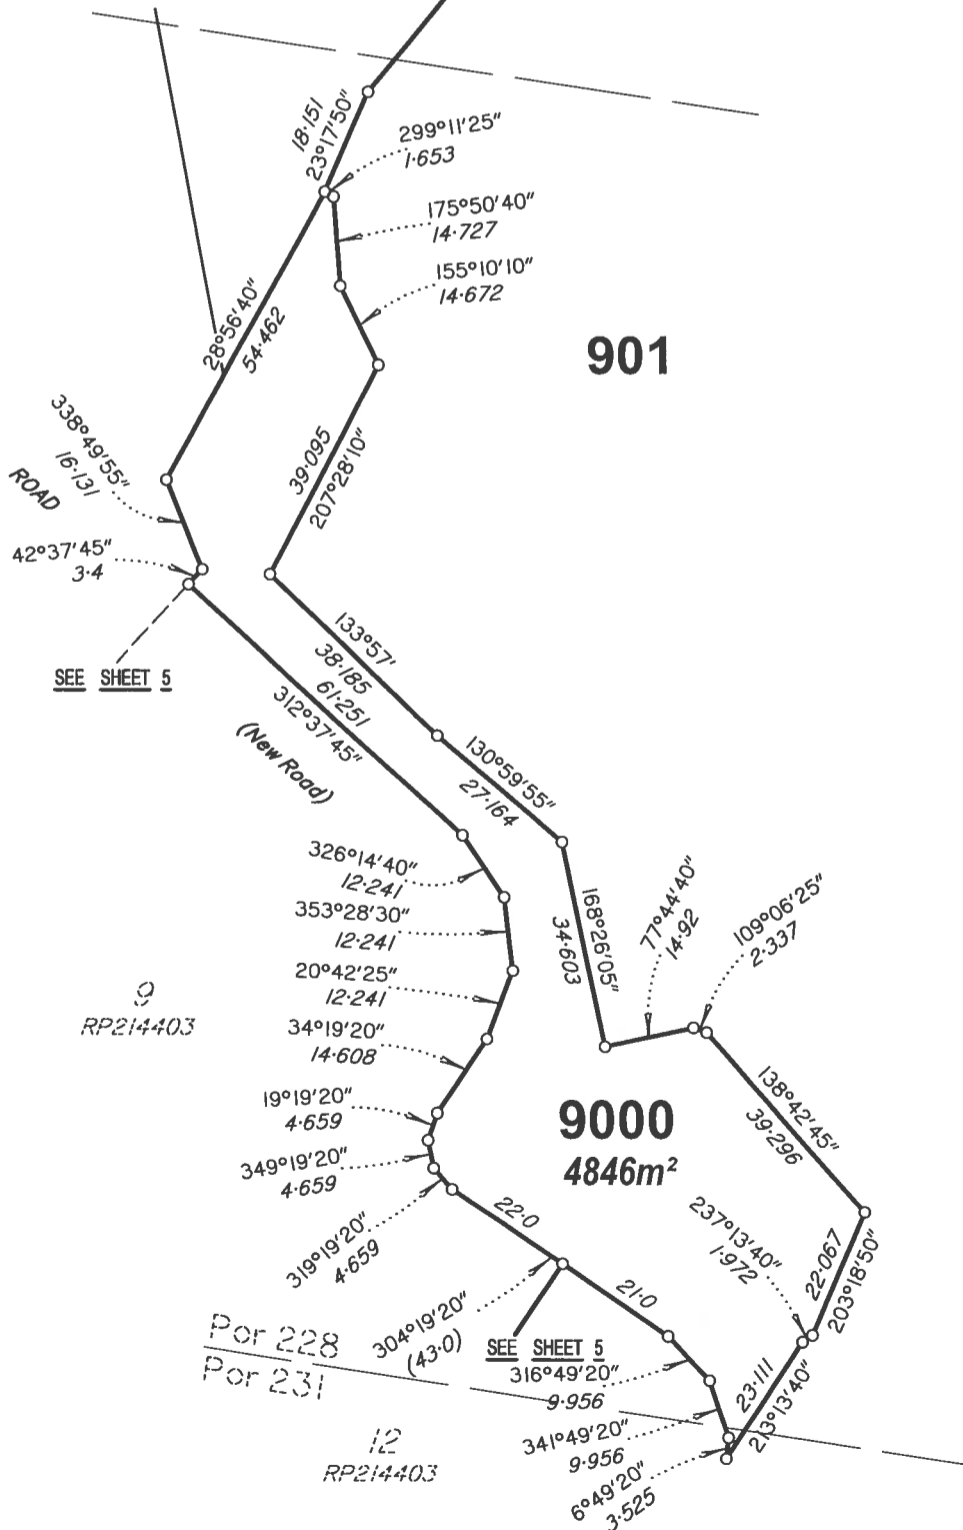

Scale 1:1250 - Lengths are in Metres.

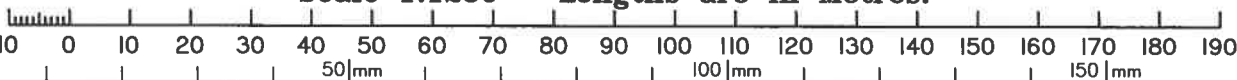

State copyright reserved.

Insert  
Plan  
Number

**SP330556**

# PRELIMINARY




SEE SHEET 4


SEE SHEET 6

State copyright reserved.

Scale 1:500 - Lengths are in Metres.

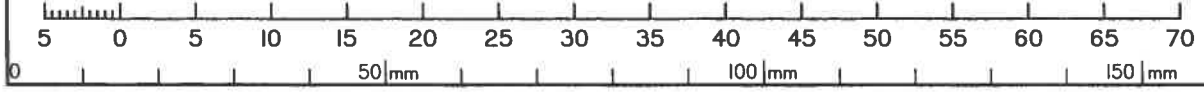

Insert Plan Number **SP330556**

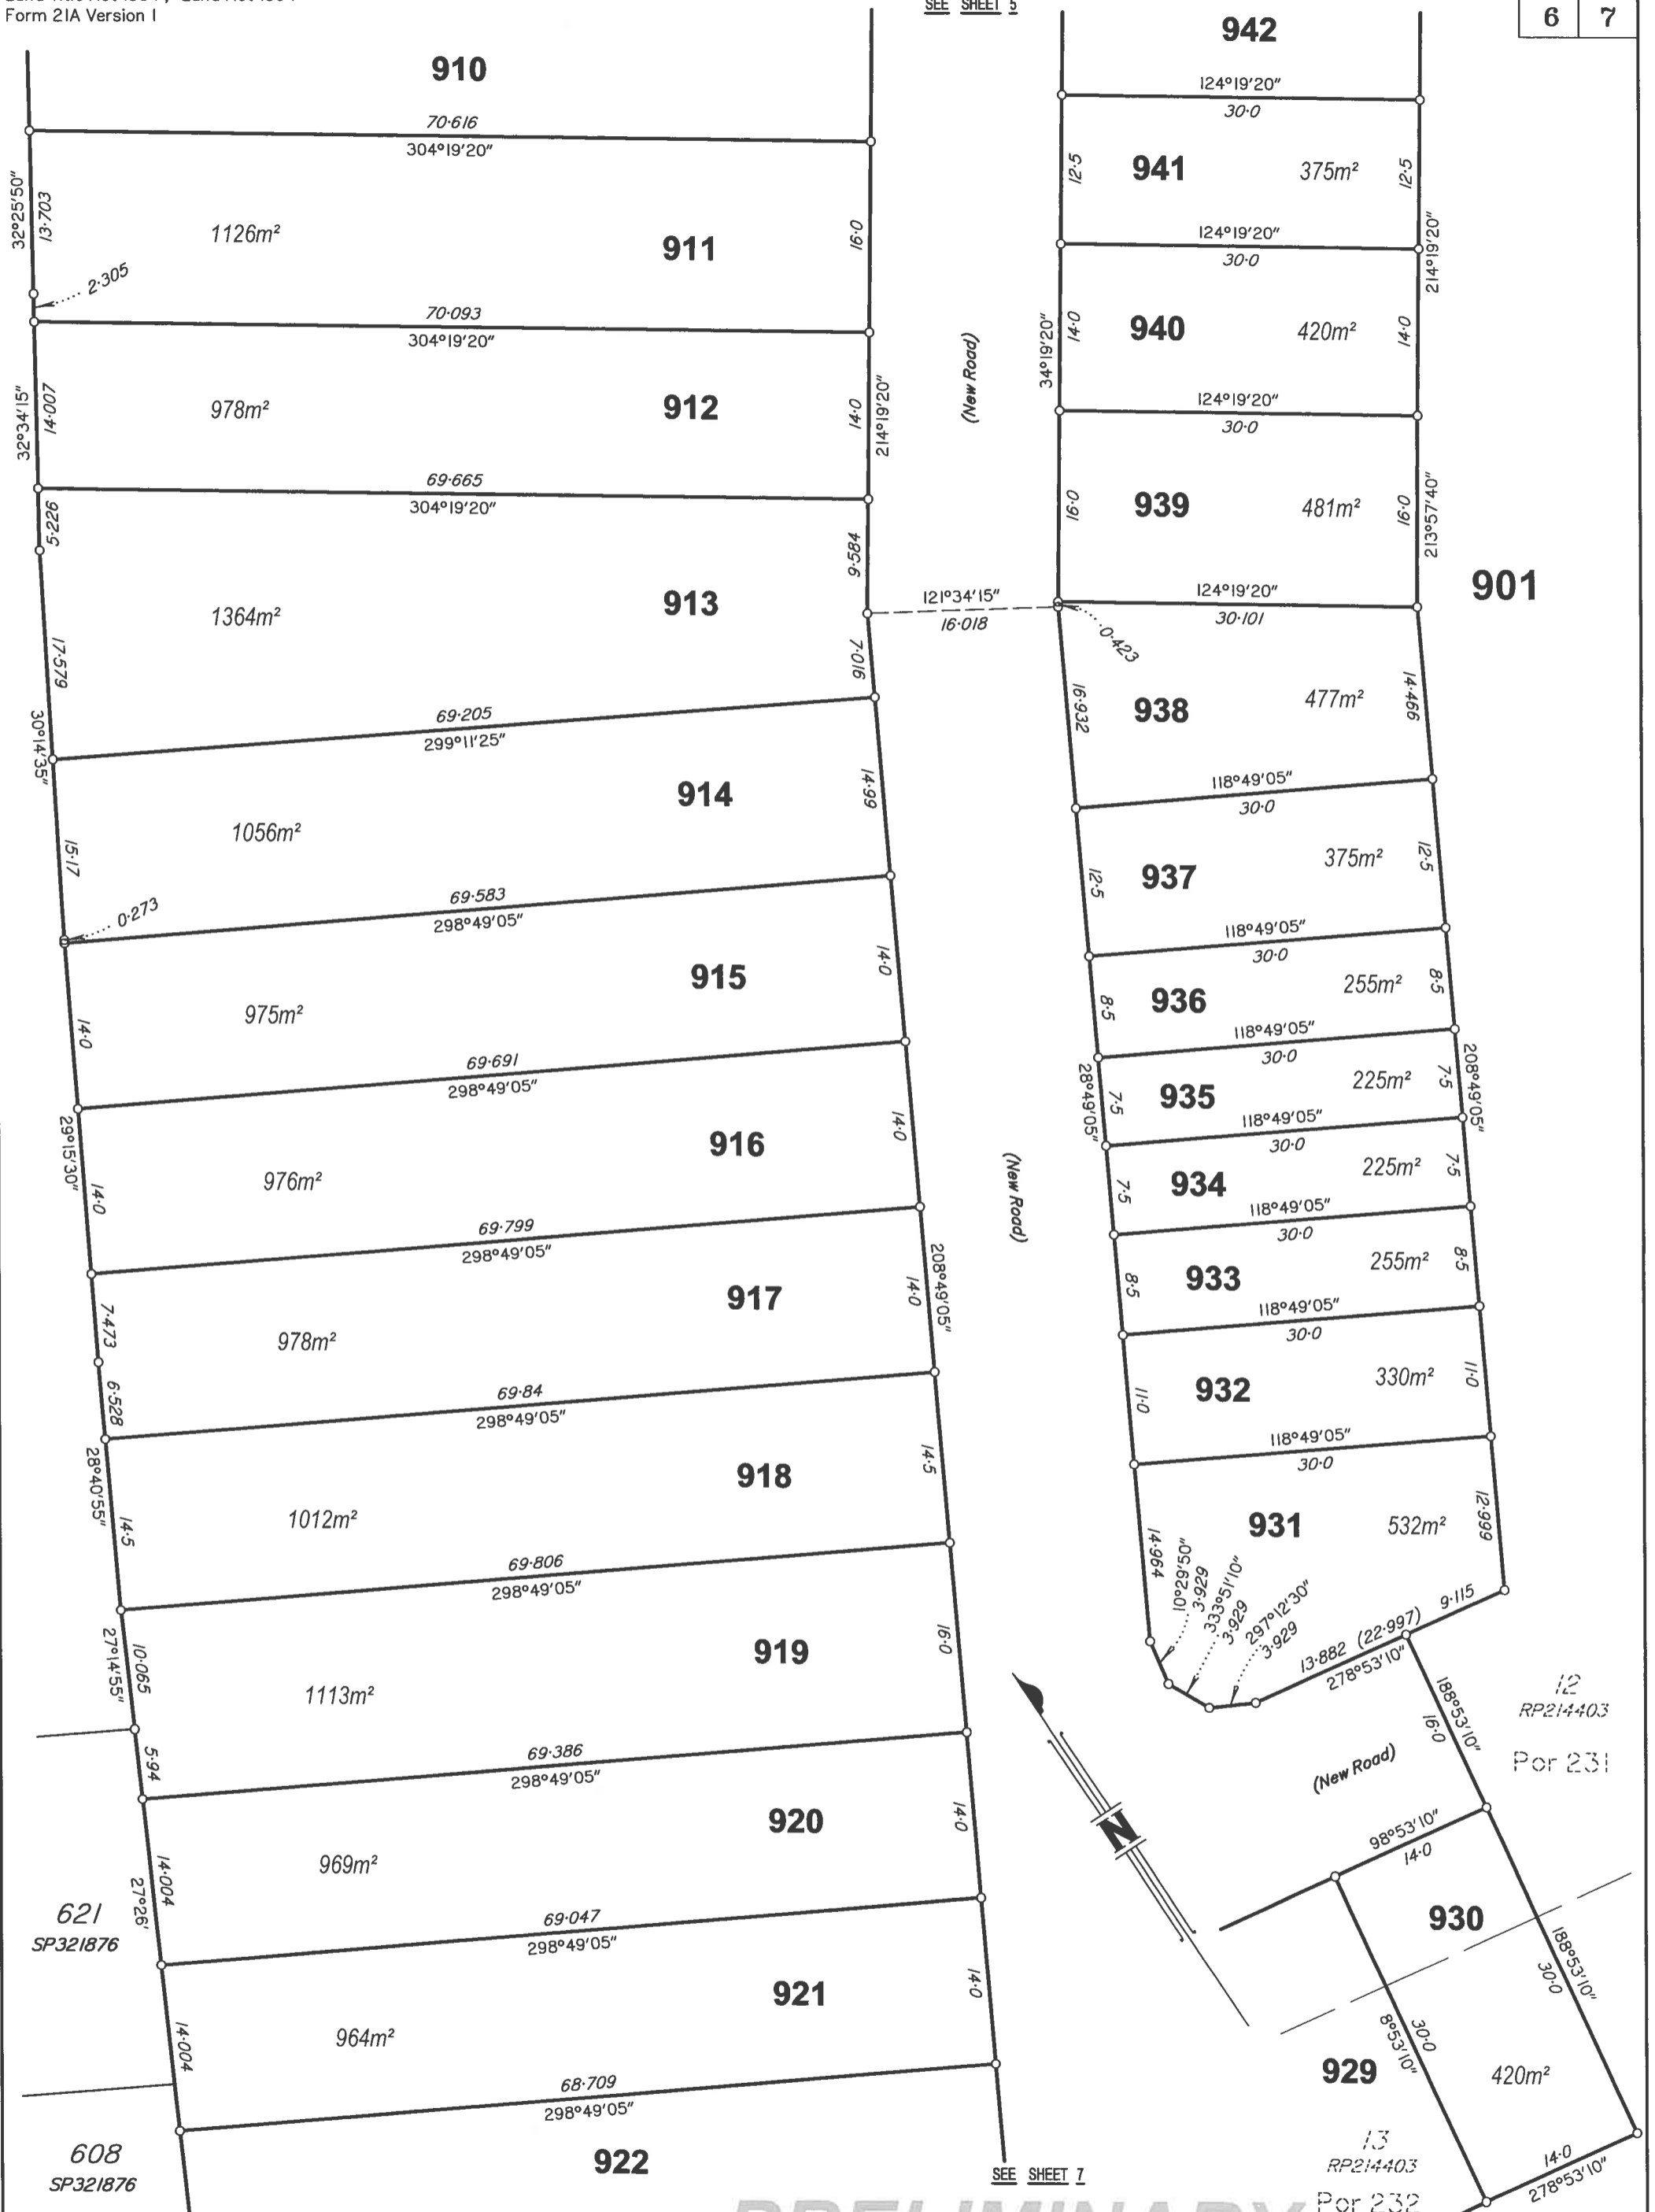


Scale 1:500 - Lengths are in Metres.


PRELIMINARY

State copyright reserved.


Insert Plan Number **SP330556**

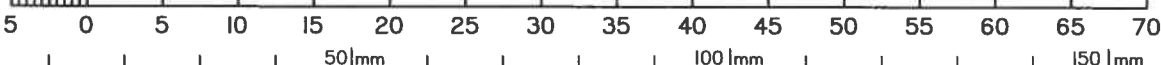

# PRELIMINARY

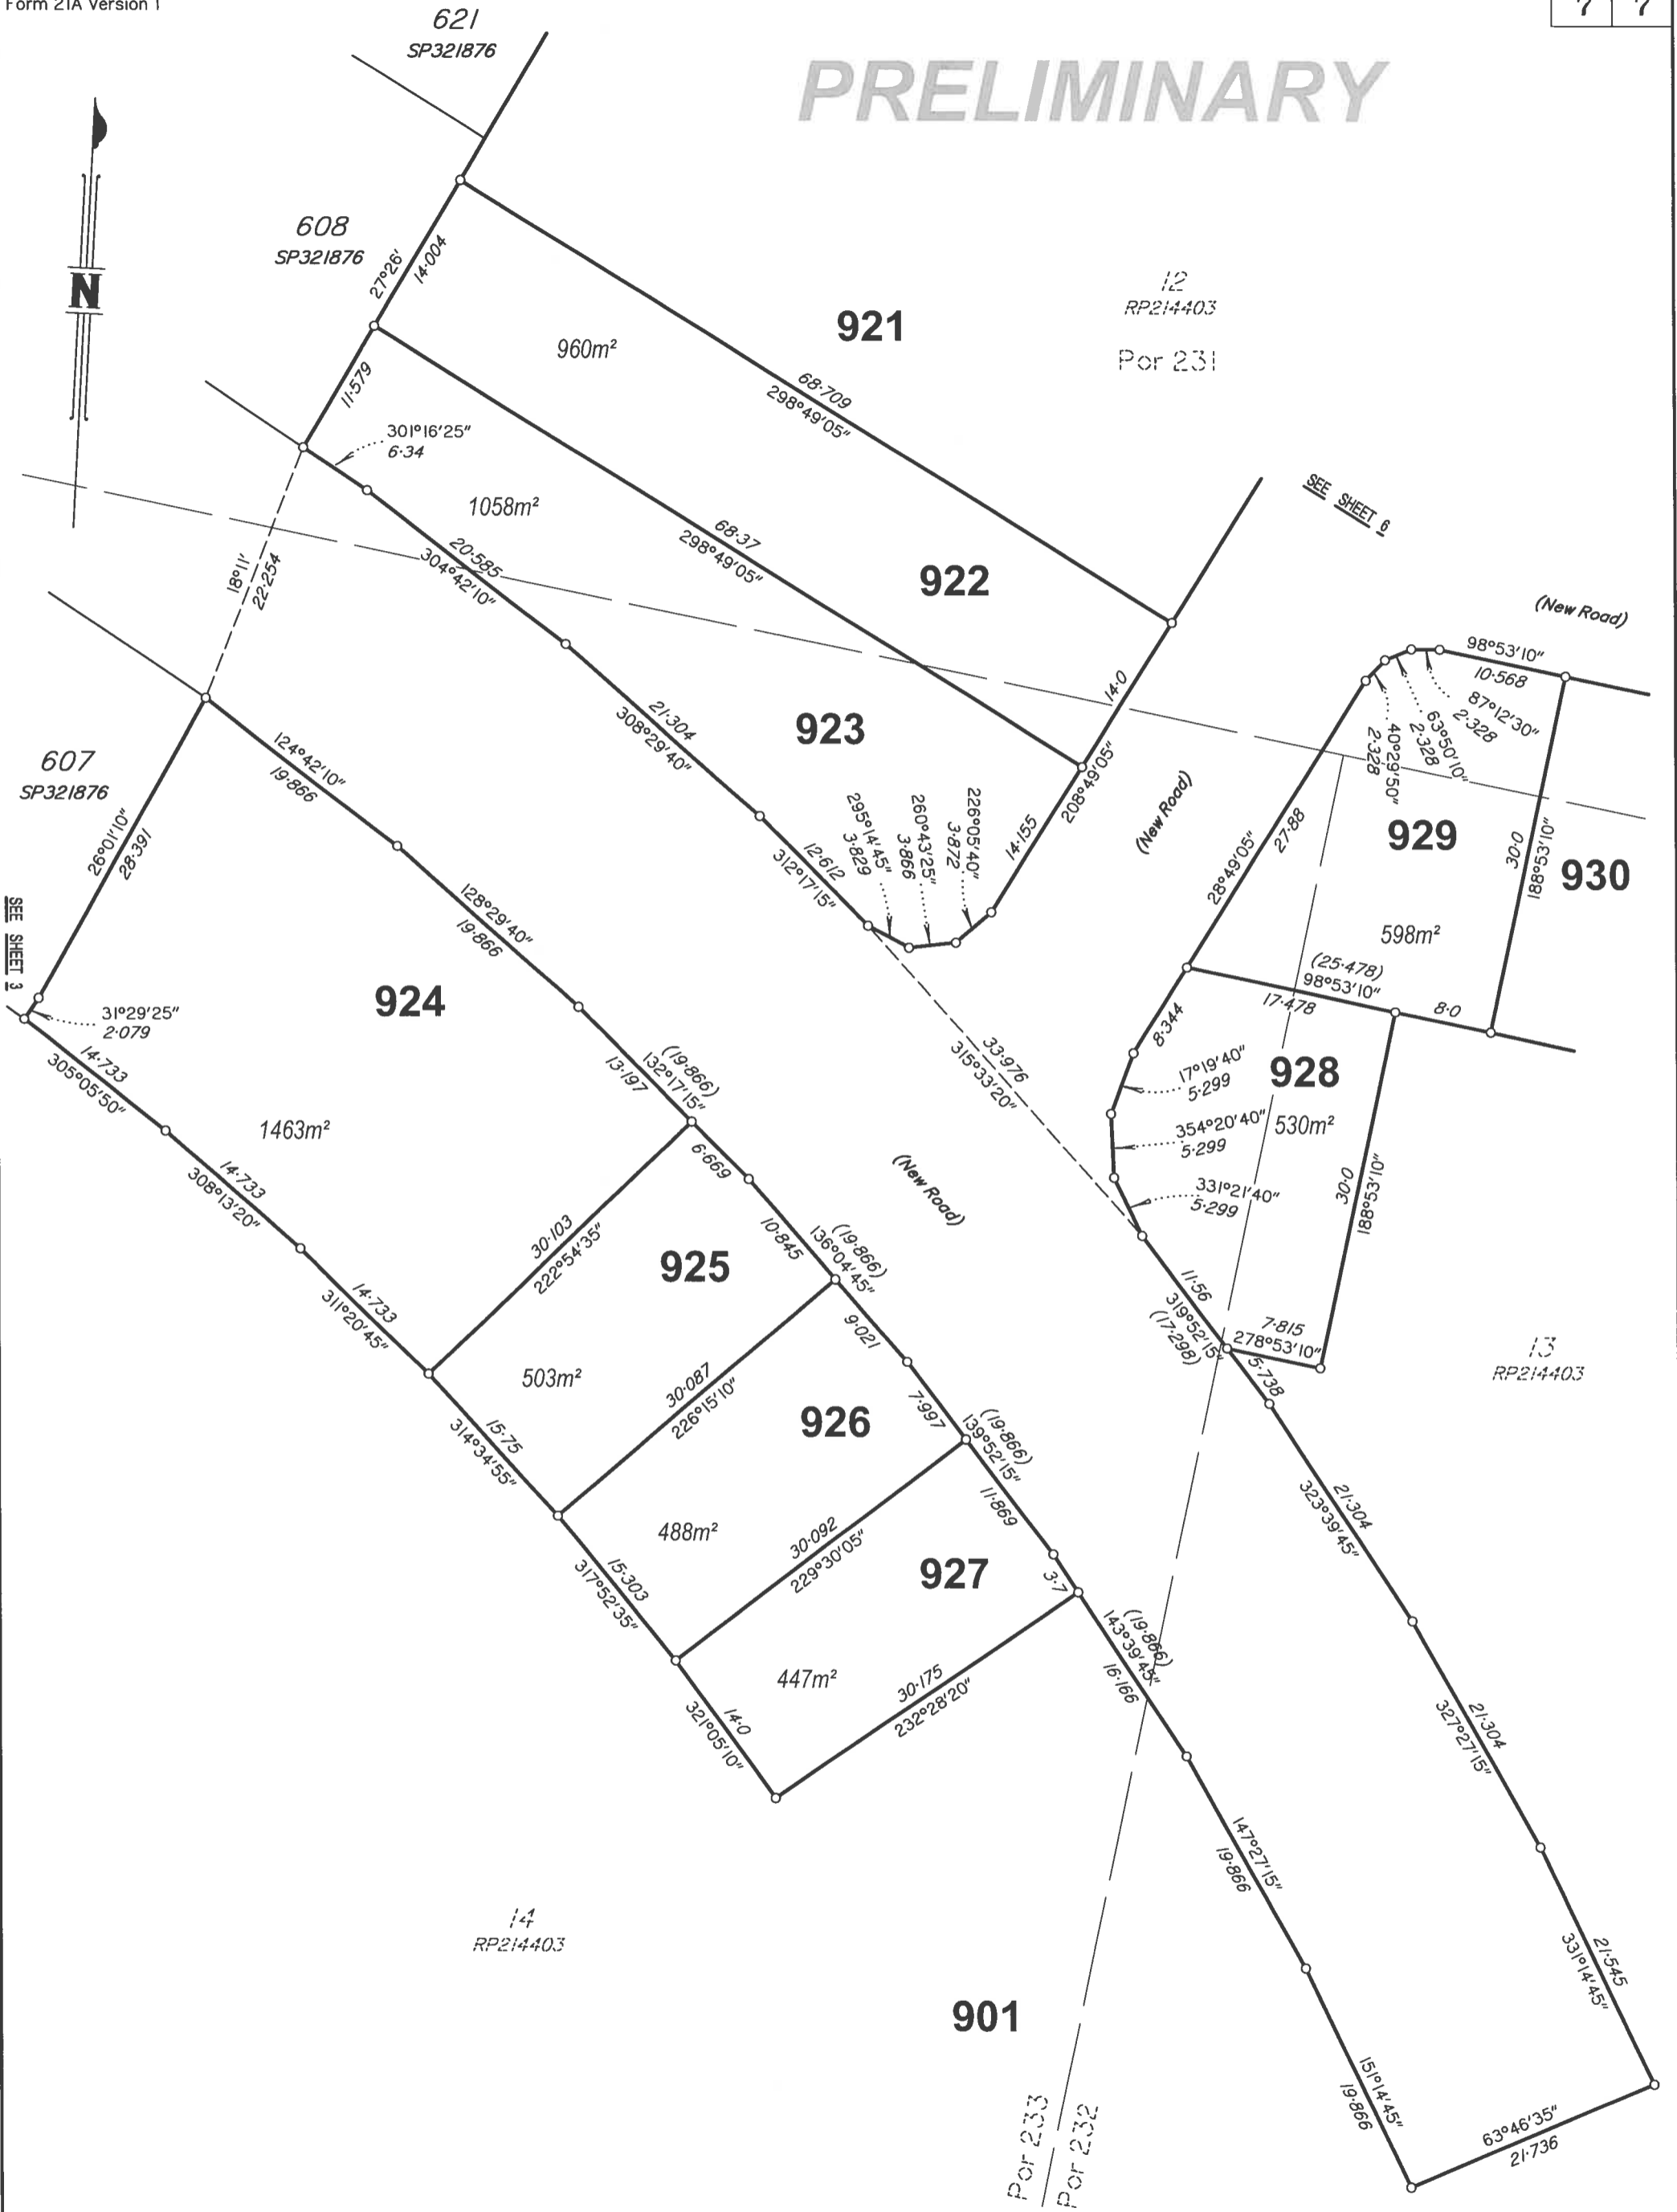

Scale 1:500 - Lengths are in Metres.

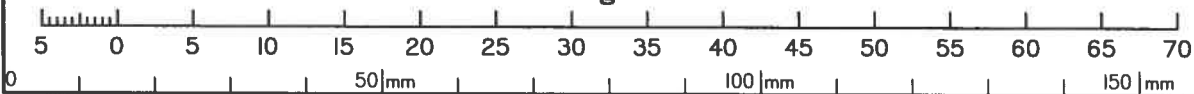

State copyright reserved.

Insert Plan Number **SP330556**